


FLOOR PLAN

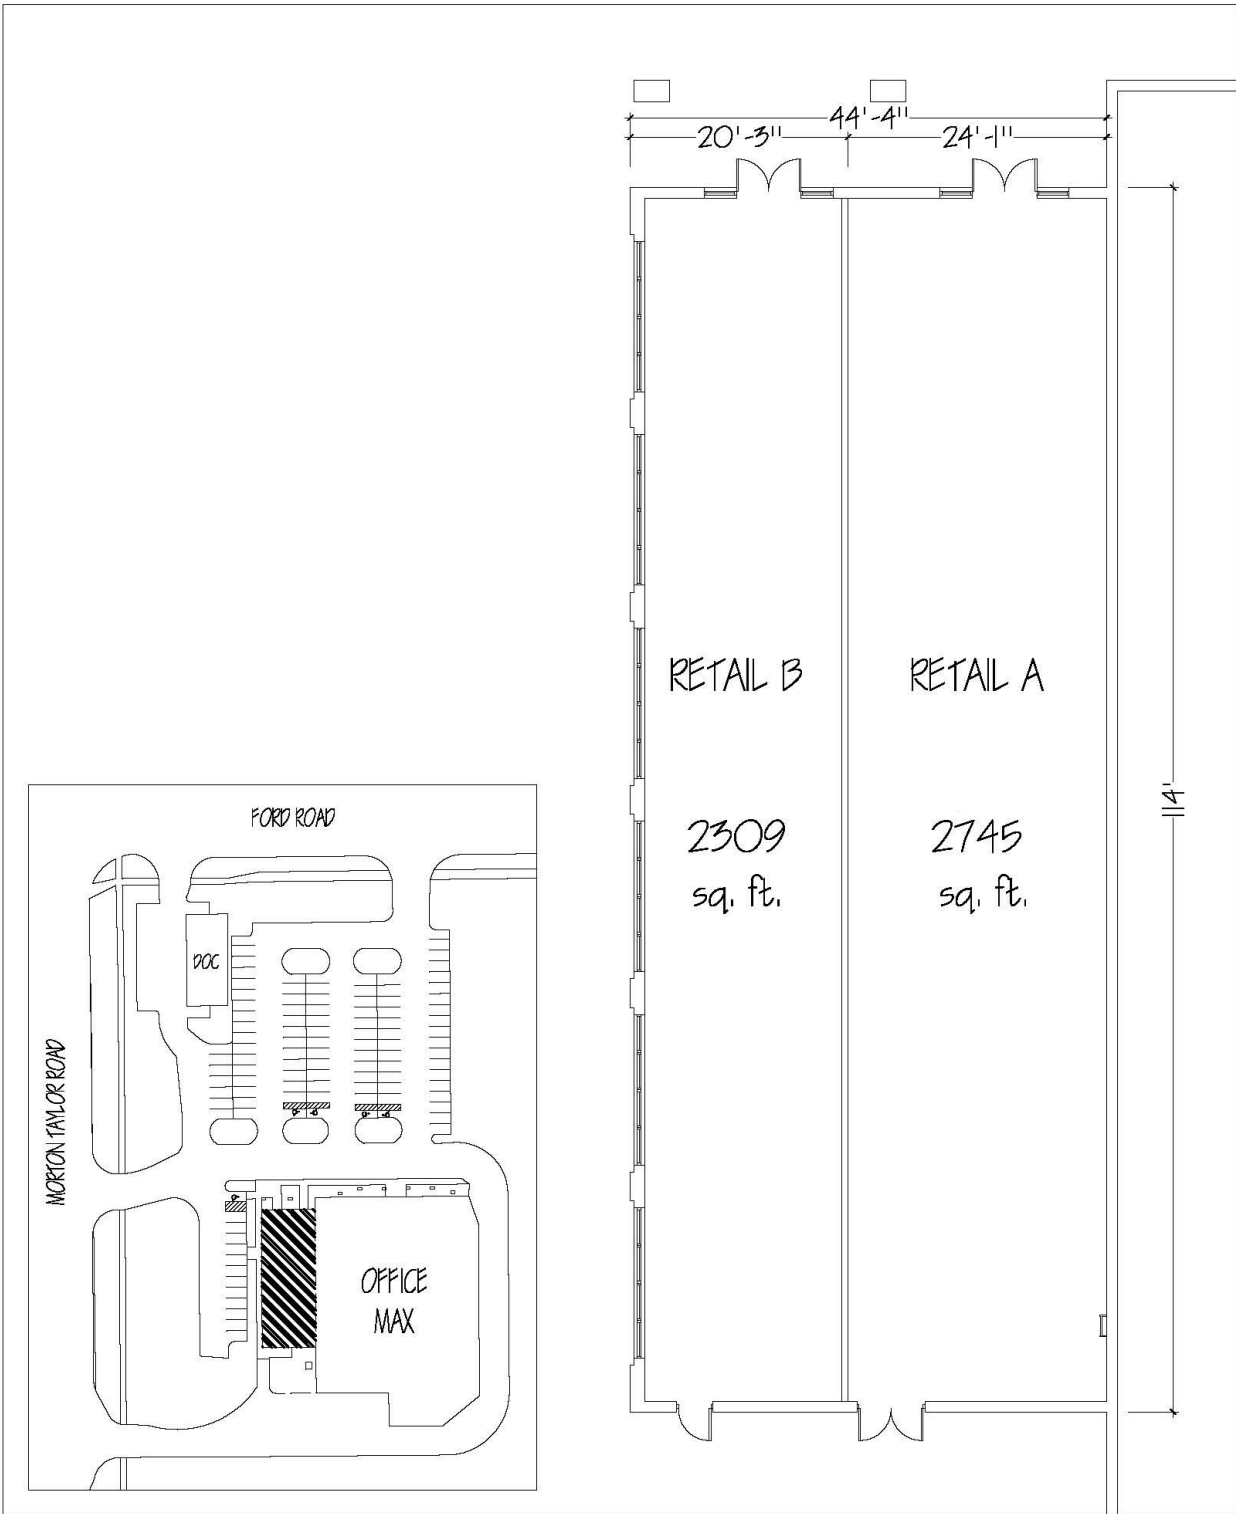

Whitehill

MORTON CORNERS
PROPOSED RECONFIGURATION

